


GROUND FLOOR - 100 Pavilion Seats

PROPOSED WILLIAMS MEMORIAL BICENTENNIAL BLOCK, AT ST. JOHN'S COLLEGE, JAFFNA, SRI LANKA.	DRAWN BY	DARSHANA	GROUND FLOOR PLAN	A2R1	SHAYAN KUMARADAS CHARTERED ARCHITECTS	
	DATE	05 MARCH 2020				R1 - 22 FEB 2021
	SCALE	NTS				

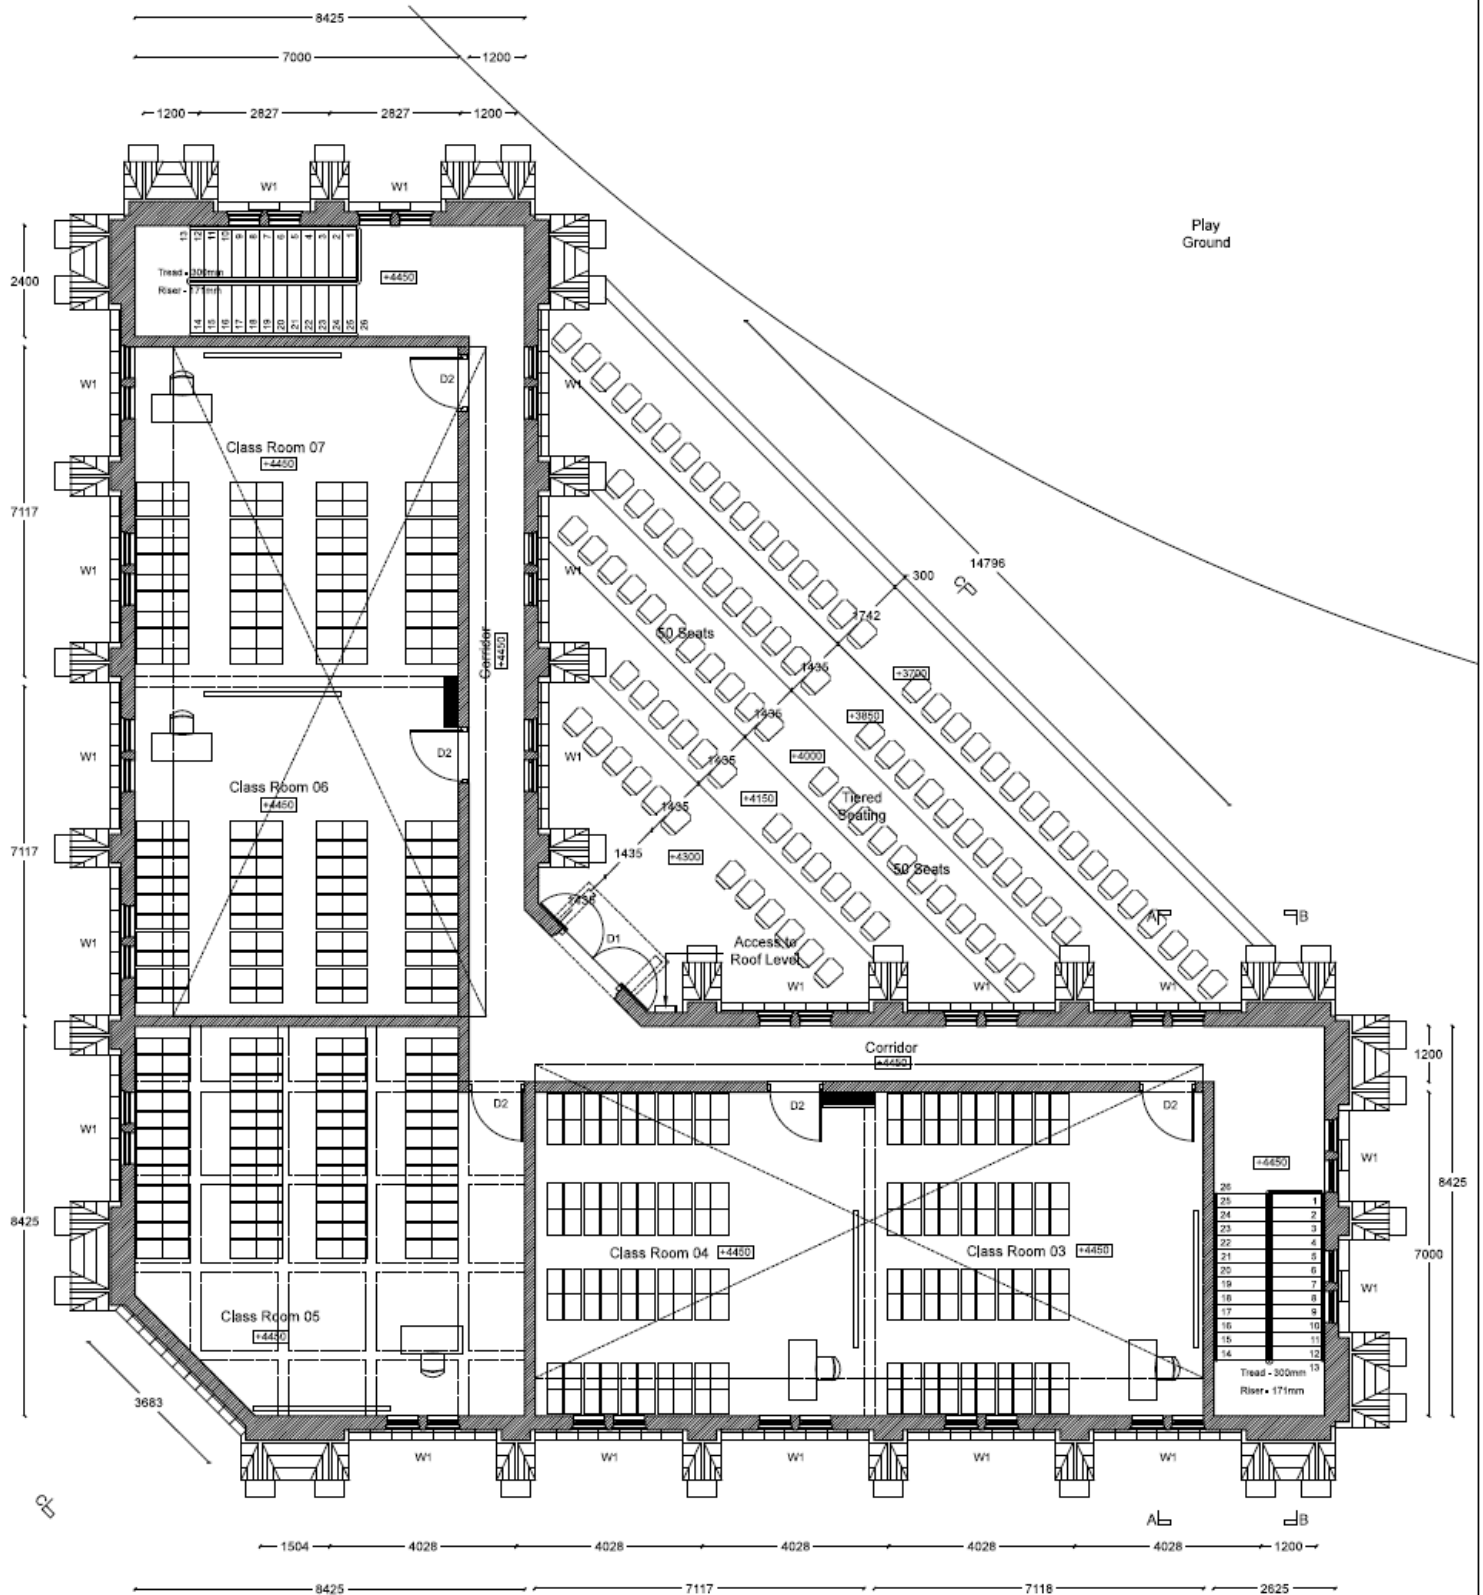

FIRST FLOOR - 100 Pavilion Seats

PROPOSED WILLIAMS MEMORIAL
BICENTENNIAL BLOCK,
AT St. JOHN'S COLLEGE,
JAFFNA, SRI LANKA.

DRAWN BY	DARSHANA
DATE	05 MARCH 2020
SCALE	NTS

FIRST FLOOR PLAN

A3R1
R1 - 22 FEB 2021

SHAYAN KUMARADAS CHARTERED
ARCHITECTS